


# Traffic Control Plan (North Gate)

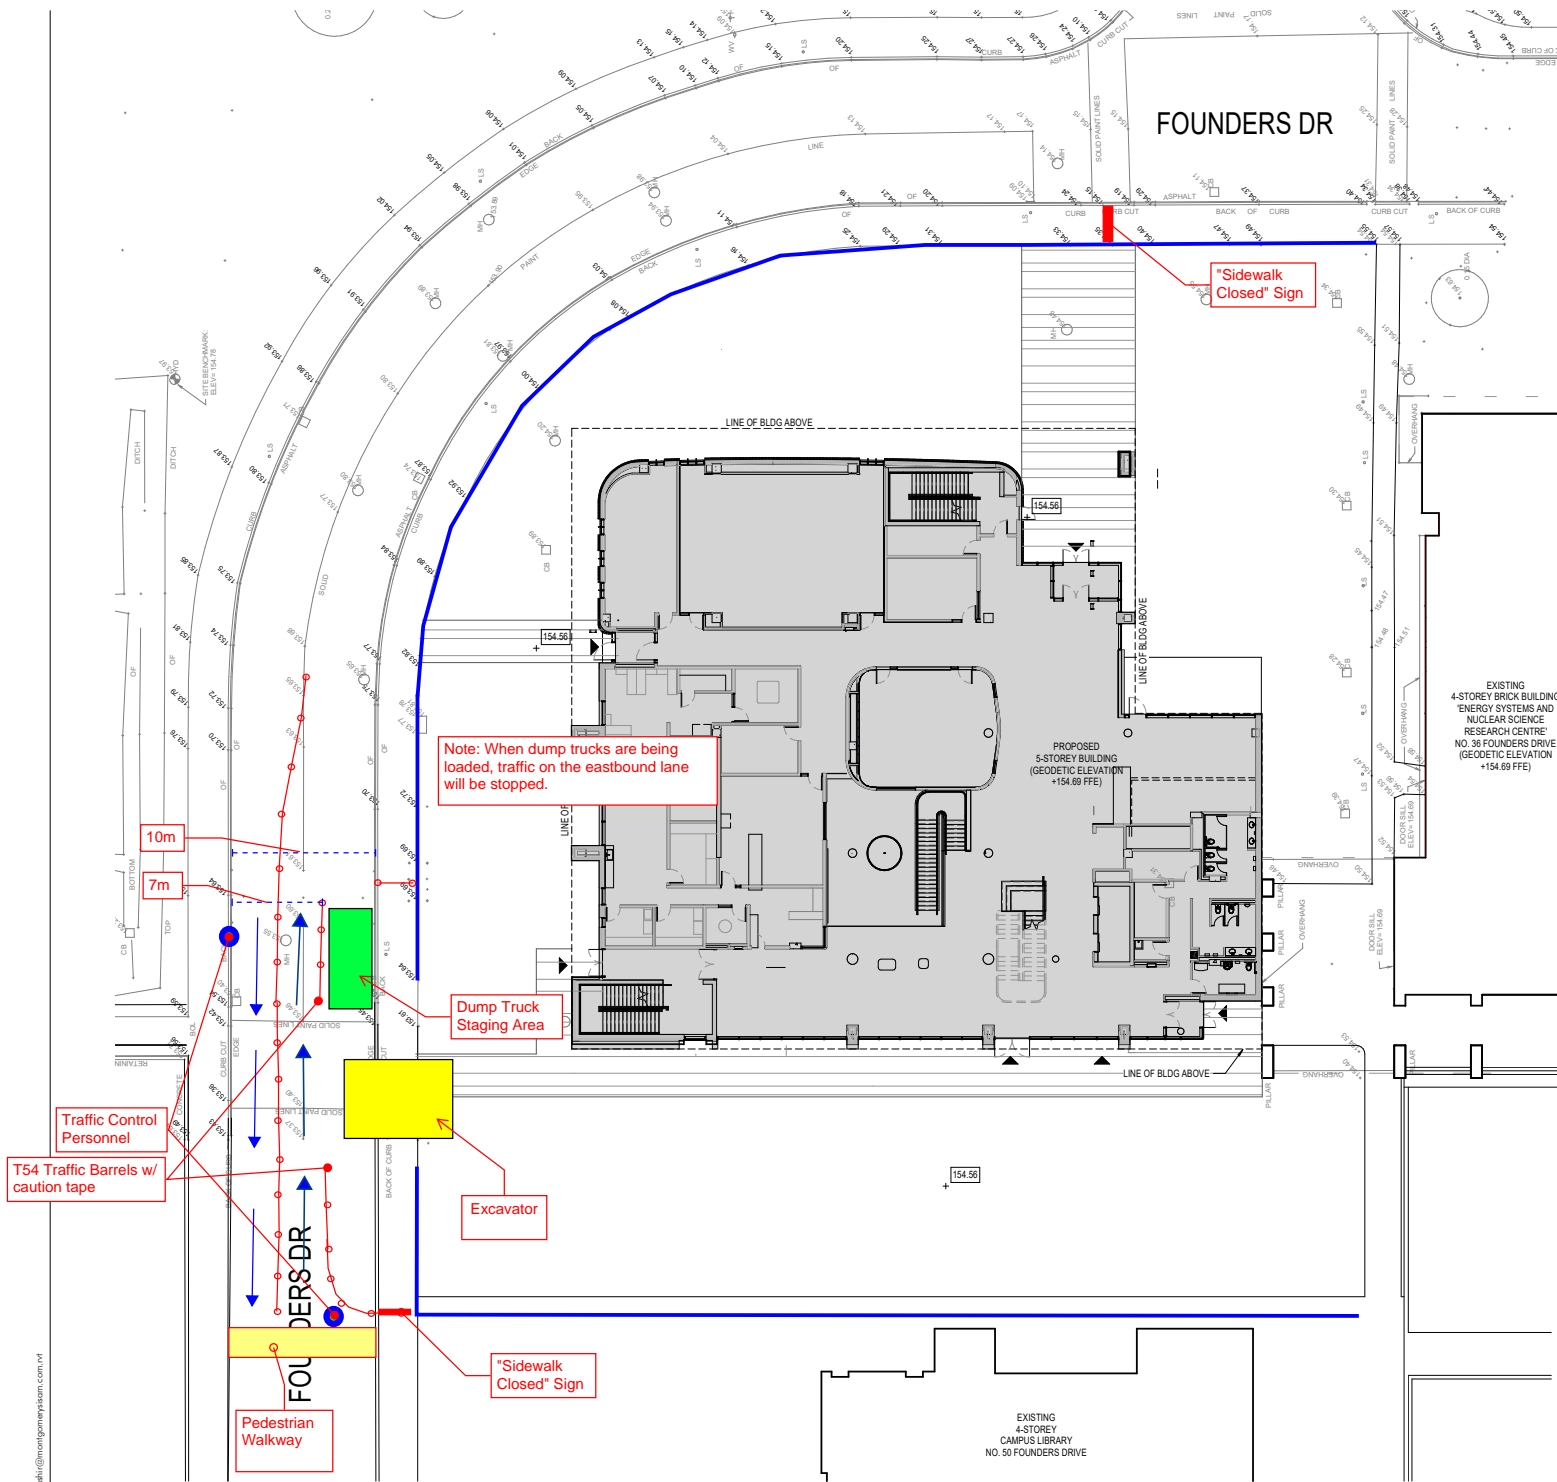

1 SITE PLAN  
A1.00  
1: 250